



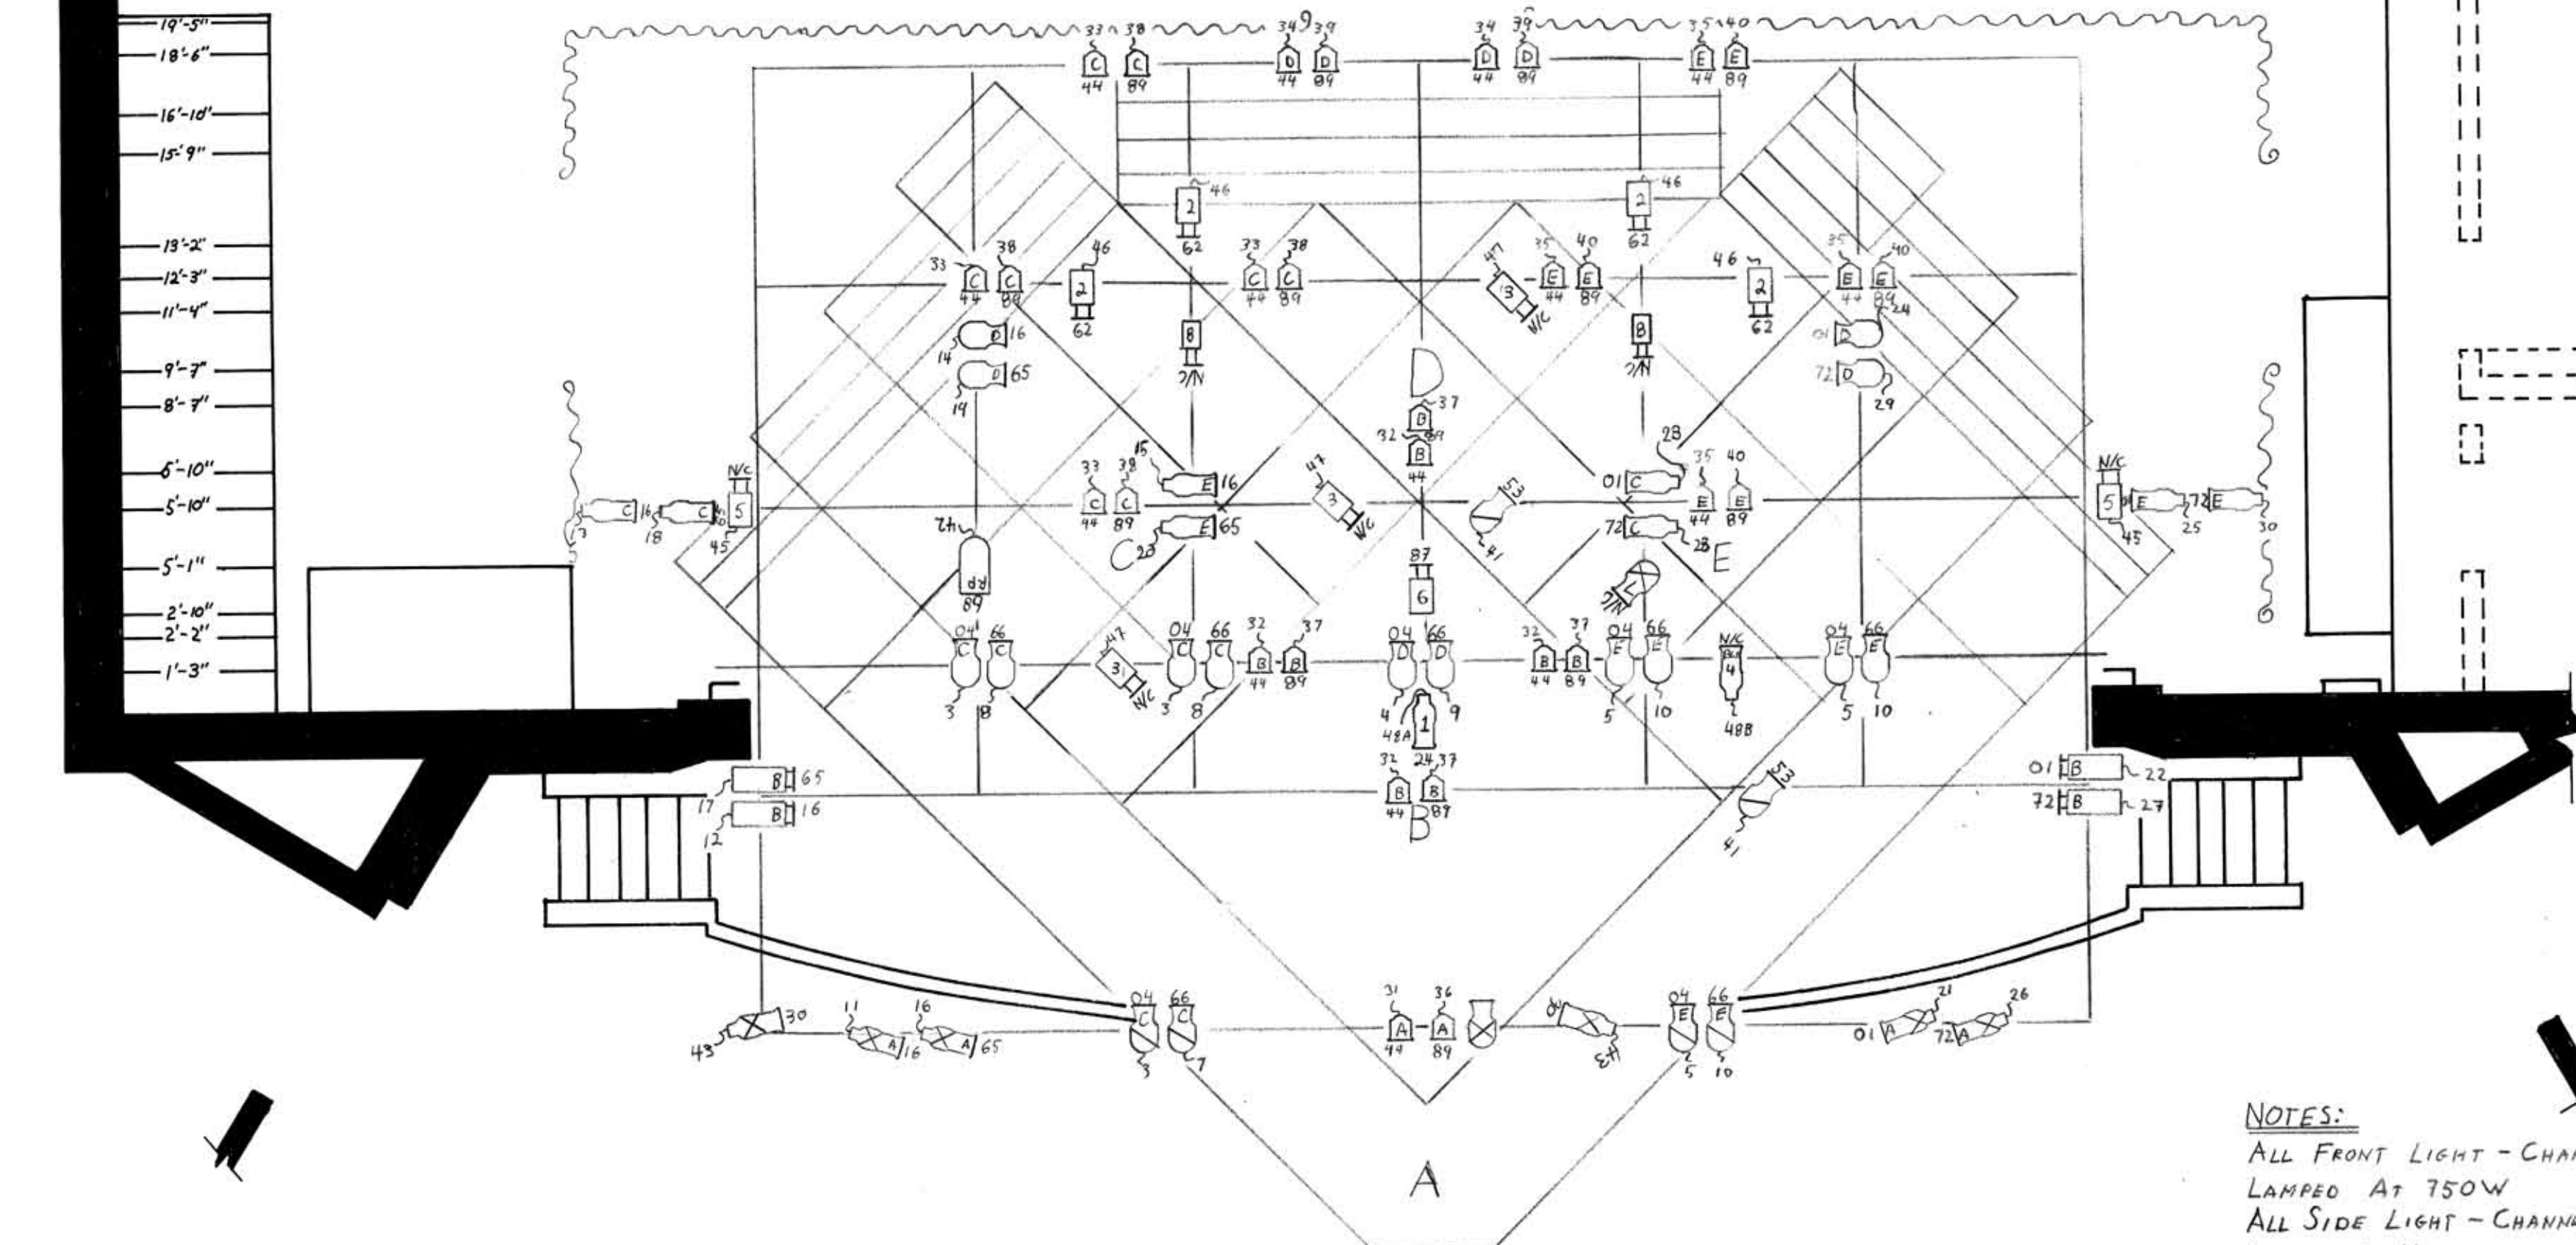

NOTES:
ALL FRONT LIGHT - CHANNELS 1-10 IS
LAMPED AT 750W
ALL SIDE LIGHT - CHANNELS 11-30 IS
LAMPED AT 1KW
VERIFY SIZE OF PATTERNS BEFORE
ORDERING
ALL COLOR NUMBERS ARE ROSCO LUX

- PATTERNS**
- 1 ROSE GRAND STAGE 325-253 (1)
 - 2 REALISTIC LEAVES THEATRE MAGIC 1701 (4)
 - 3 CHURCH WINDOWS GRAND STAGE 325-101 (3)
 - 4 CASTLE GRAND STAGE 325-272 (1)
 - 5 TREES THEATRE MAGIC 360 (2)
 - 6 BLUFF THEATRE MAGIC 534 (1)
 - 7 CELL WINDOW MUST BE MADE (1)
 - 8 THRONE ROOM WINDOW

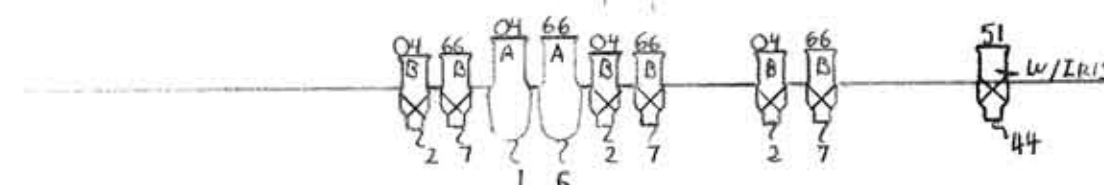

Key

CHANNEL
PATTERN#
FOCUS
COLOR

- 8x12
- ALTMAN 6x9
- CENTURY 6x9
- 6x12 STEP
- ALTMAN 6x16
- CENTURY 6x16
- PAR 64
- 6" FRESNEL
- 6" ZOOM
- 4 1/2" ZOOM
- TOTAL