


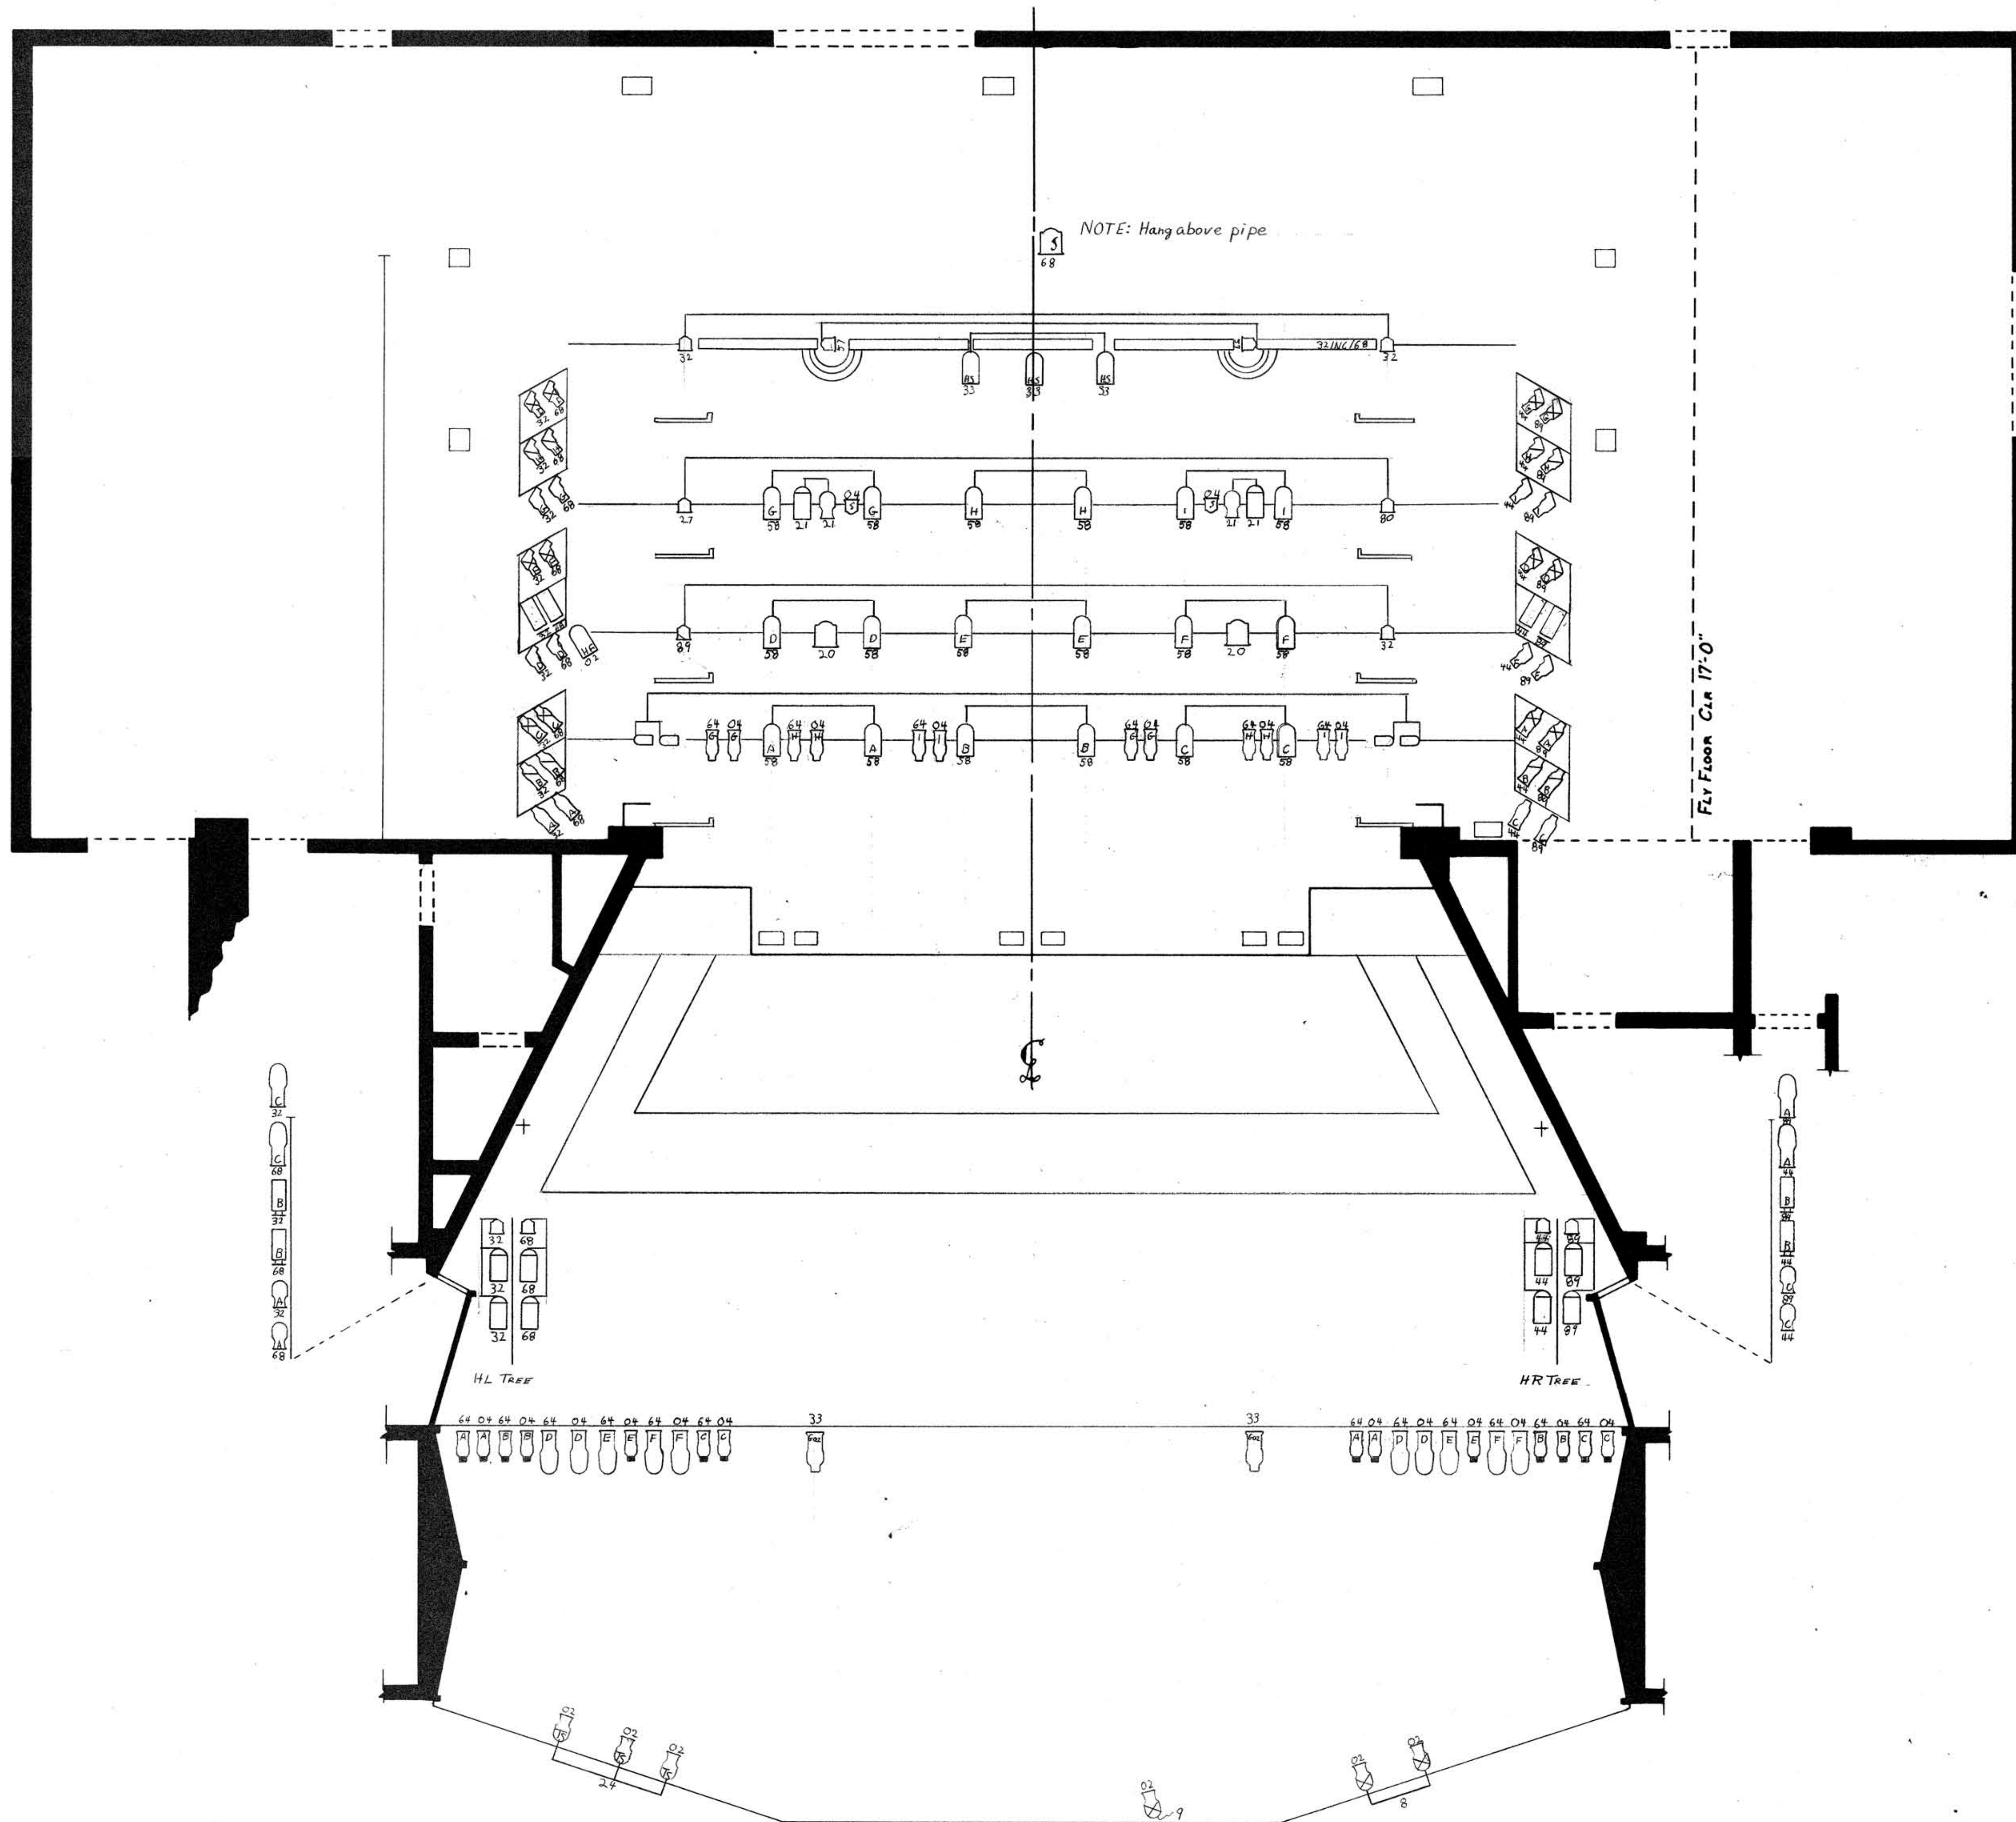

- 25 _____
- 24 _____
- 23 _____
- 22 _____
- 21 _____
- 20 Har. Gar. Backing
- 19 Black Legs
- 18 Scatter Drop
- 17 4th Elect.
- 16 Train Station/Door
- 15 Opening Tiffany
- 14 Portal #3
- 13 Sky Line
- 12 Train Station Portal
- 11 3RD Elect.
- 10 Har. Gar. Boarder
- 9 Portal #2
- 8 Scrim
- 7 Har. Gar. Facade
- 6 2ND Elect.
- 5 5th Ave. Facade
- 4 Portal #1
- 3 ELec _____
- 2 _____
- 1 _____

KEY



8x9 Elipsoidal	16
12° "	14
Zoom "	8
6x16 "	15
6x12 "	8
6x9 "	30
Time Square Elipsoidal	3
8" Colortran Fresnel	3
6" Fresnel	14
PAR 64 500W MF	10
PAR 64 1KW MF	22
PAR 30 Spot	4
6'x6" Strip Light	5
Total	151

DW Doug Wood
Lighting Designer

Scale
1/4" = 1'-0"

Indianapolis Civic Theatre
Hello, Dolly!

Date
8/31/89

Sheet