


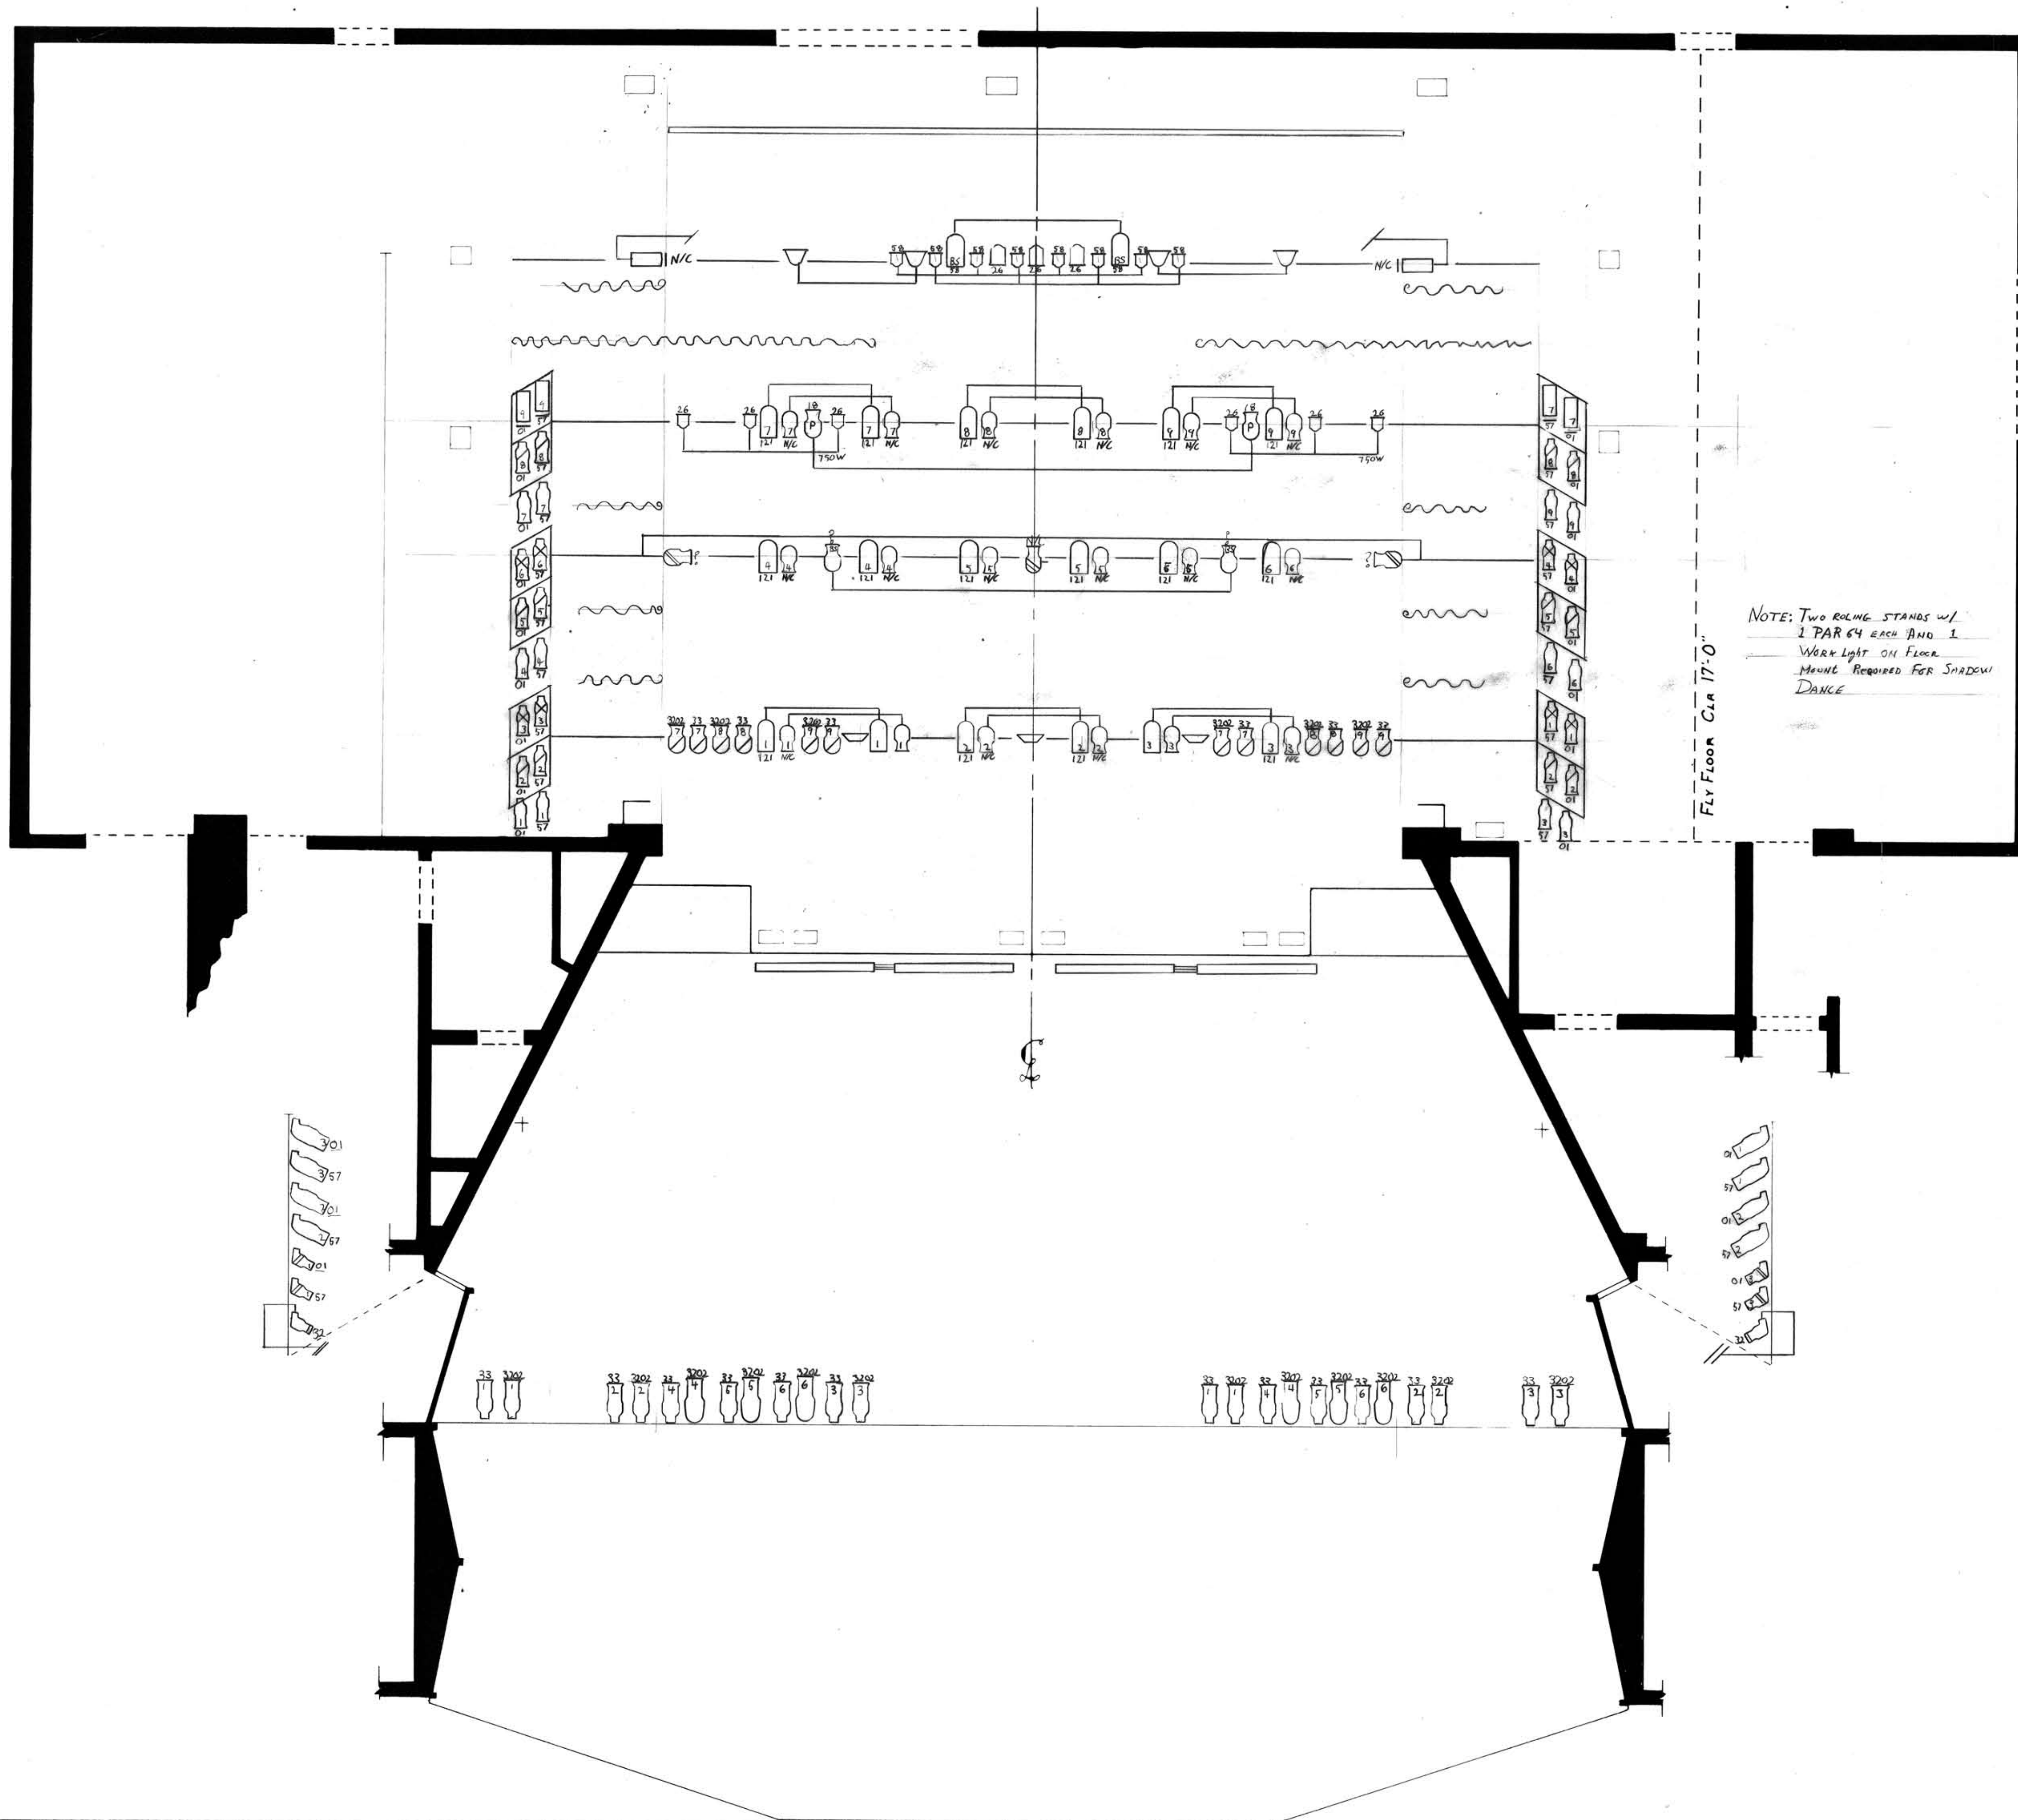

- 25 Back Wall
- 24 Back Scrim
- 23 Green Scrim
- 22
- 21 Leme'
- 20 4th Elect
- 19 Legs & Border
- 18 Chandeliers
- 17 Leme'
- 16 Money Set Wall
- 15 Broad Street Station
- 14 3rd Elect
- 13 Atlantic City Drop
- 12 New Moon Fabric
- 11 Legs & Border
- 10 Street Drop
- 9 2nd Elect
- 8 SCRM
- 7 Leg & Border
- 6
- 5
- 4 Legs
- 3 ELRC
- 2 Pearly Lady Scrim
- 1

NOTE: TWO ROLLING STANDS W/ 1 PAR 64 EACH AND 1 WORK LIGHT ON FLOOR. MANUAL REQUIRED FOR SHADOW DANCE

Fly Floor Clear 17'0"

8x13 ELIPSOIDIAL	14
12" ELIPSOIDIAL	18
ZOOM	6
6x16 ELIPSOIDIAL	8
SCAR LIGHT 6x12	24
ALTMAN 6x12	7
6x9 ELIPSOIDIAL	40
4 1/2 x 6 1/2 ELIPSOIDIAL	2
PAR 64	22
8" FRESNEL	3
6" FRESNEL	14
CYC LIGHTS	3
14" SCOOP	4
6'x6" 3 COLOR SCRP	4
TOTAL	169

DW Doug Wood
Lighting Designer

Scale

Indianapolis Civic Theatre
42nd Street

Date

Sheet