


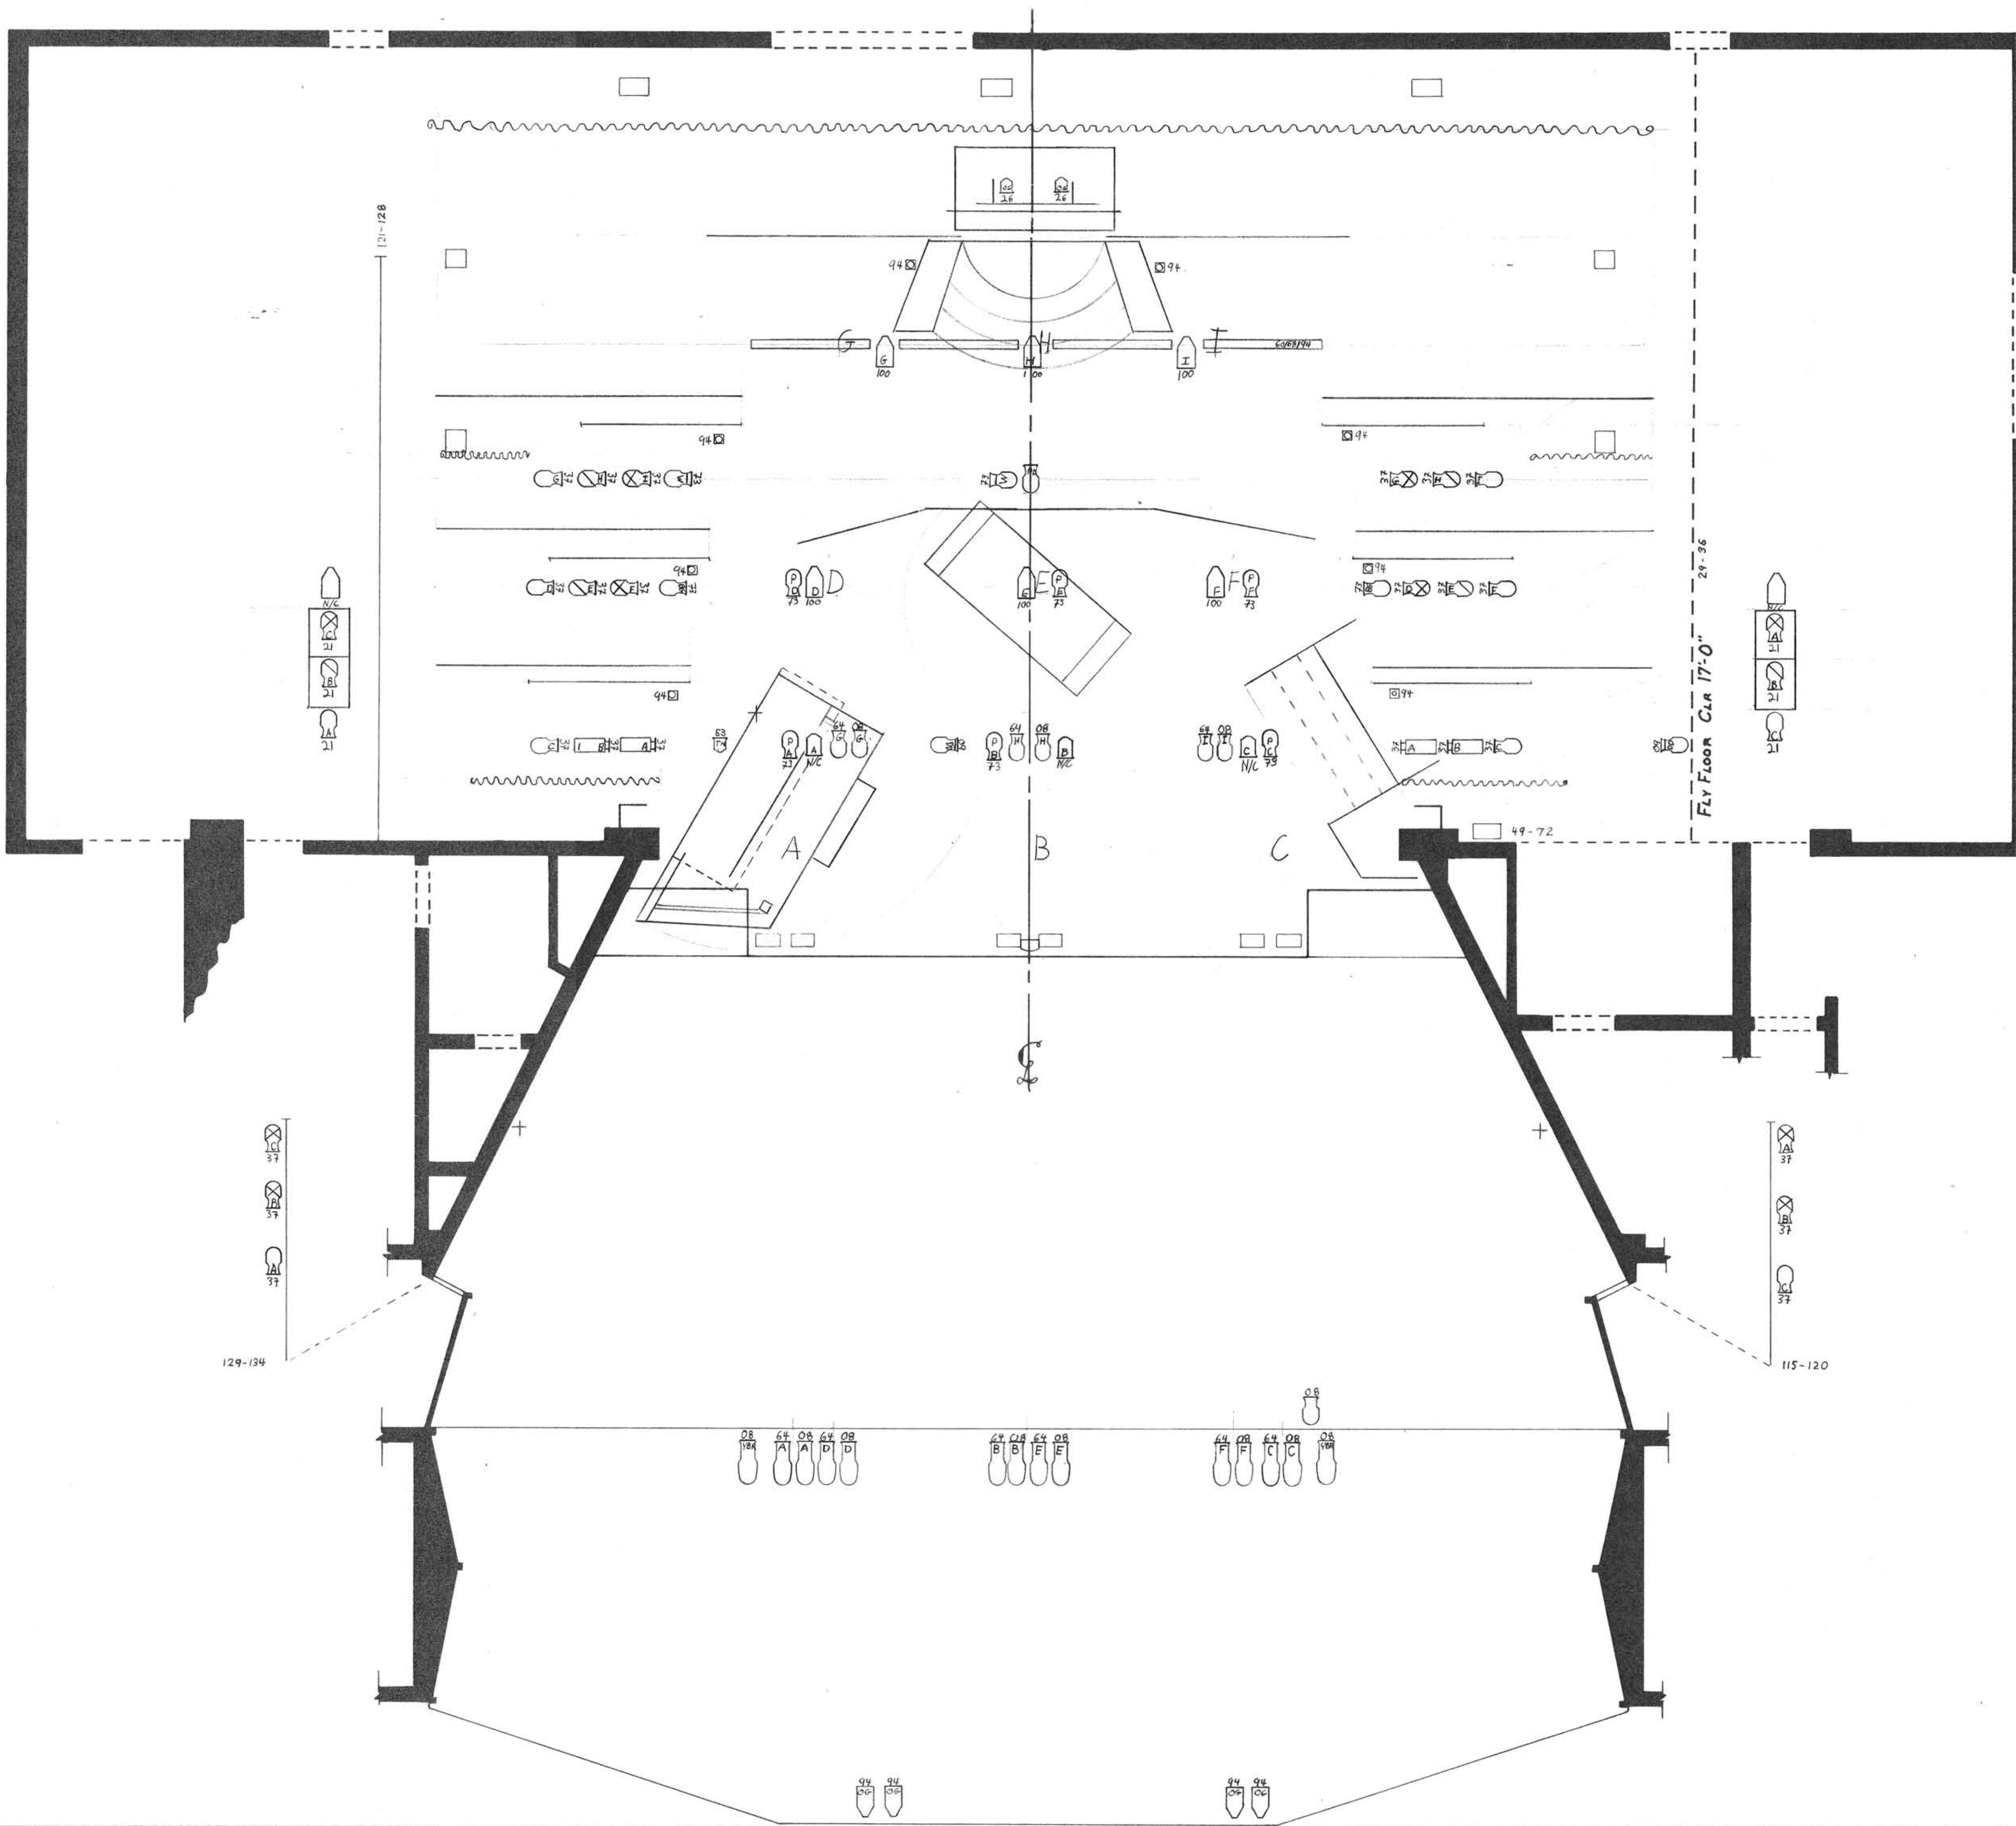

- 25 BLACK PANEL
- 24
- 23
- 22 PALACE DOOR
- 21
- 20 MUNCHINLAND II
- 19 MUNCHINLAND I
- 18 KANSAS
- 17 ELEC
- 16 TORNADO
- 15 MUNCHINLAND LEG
- 14 OZ LEG
- 13 BLACK TRAVELER
- 12 ELEC
- 11 WITCHES CASTLE
- 10 MUNCHINLAND LEG
- 9 OZ LEG
- 8 ELEC
- 7 BLACK LEG
- 6 BALLOON
- 5 MUNCHINLAND LEG
- 4 OZ LEG
- 3 ELEC
- 2 LEG BORDER
- 1

KEY		
	10x12	14
	6x6 STEP	4
	6x16	10
	6x12	6
	6x9	26
	ZOOM	4
	PAR CAN	12
	8\" FRESNEL	3
	6\" FRESNEL	11
	WORK LIGHT	1
	6'x6\" STRIP LIGHT	4
TOTAL		95

DW Doug Wood
Lighting Designer

Scale
1/4" = 1'-0"

Indianapolis Civic Theatre

The Wizard of Oz

Date
12/3/87

Sheet