


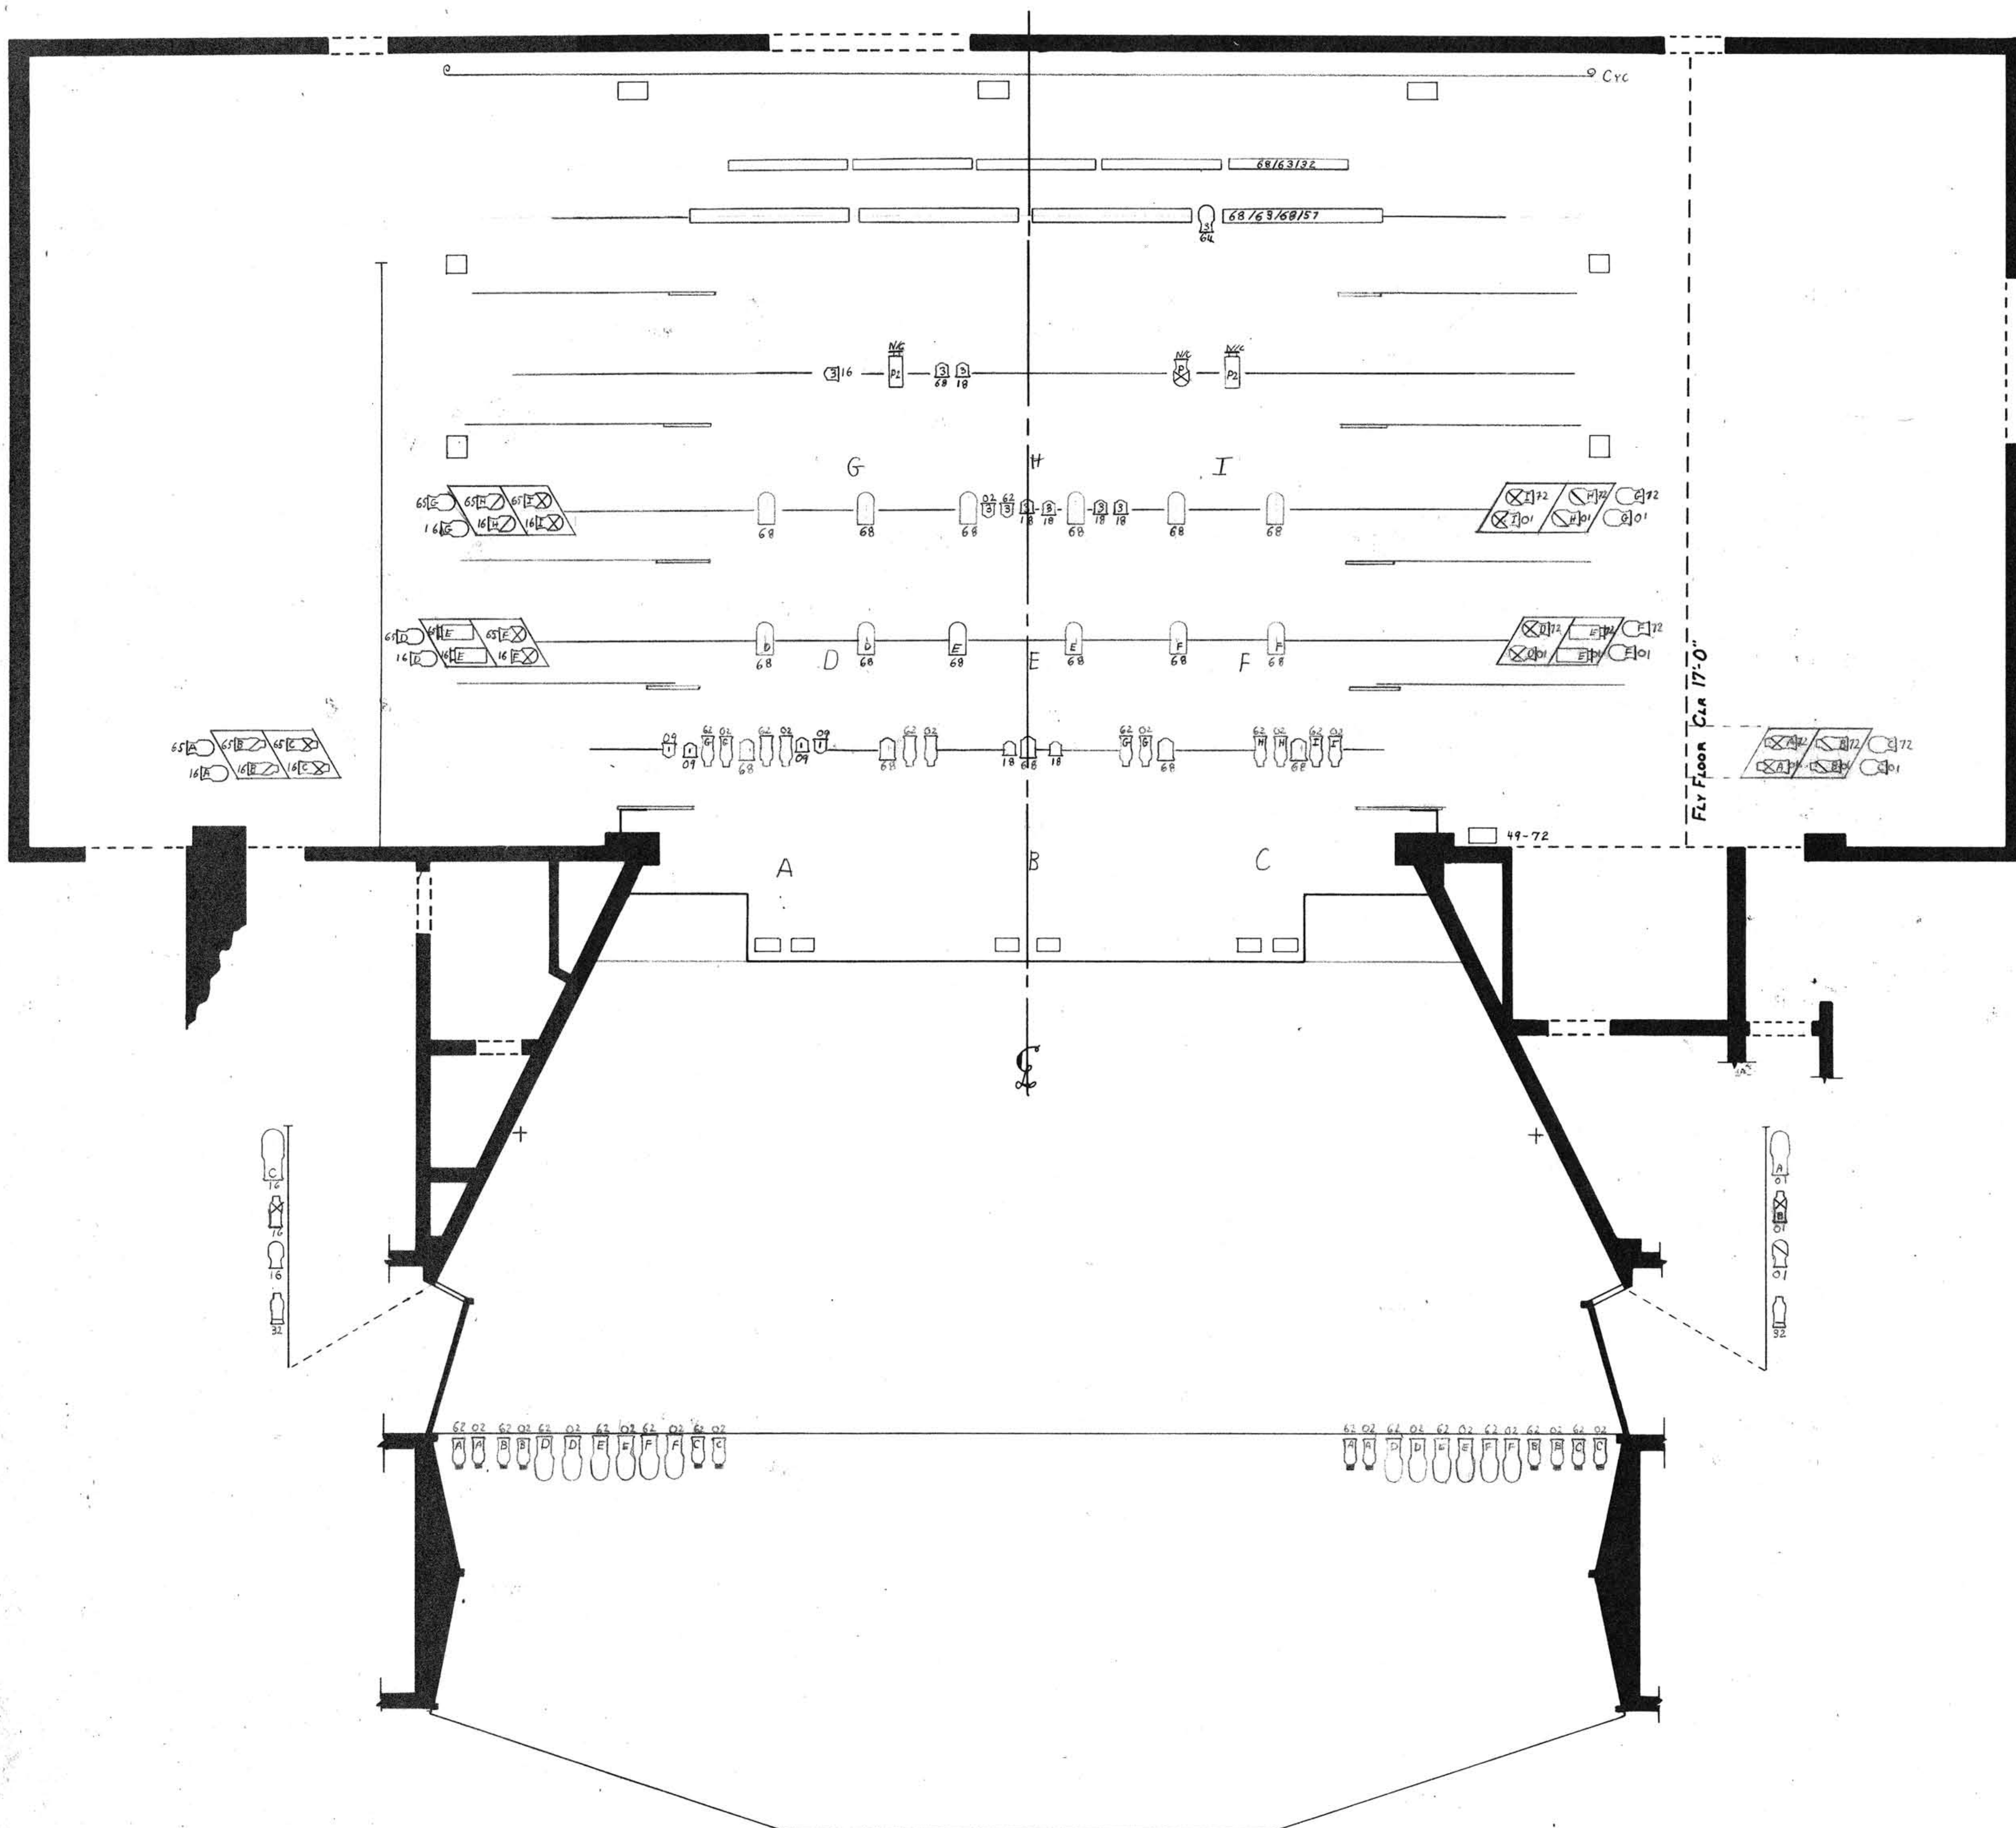

- 25 Cvc
- 24
- 23
- 22 Cvc Elect
- 21 Flower Mat
- 20 Embassy
- 19 Portal #4
- 18 Gov Gard Bldg
- 17 Ascot
- 16 4th Elect
- 15 Study Window
- 14 Portal #3
- 13 Study Grand
- 12 Conservatory
- 11 3rd Elect
- 10 Flower Market
- 9 Portal #2
- 8 Conservatory
- 7 Embassy Chand
- 6 2nd Elect
- 5 Blackout Drop
- 4 Portal #1
- 3 Elect
- 2 Gallery
- 1 My Fair Lady

# KEY

|  |                      |     |
|--|----------------------|-----|
|  | Circuit              |     |
|  | Pattern #            |     |
|  | Focus                |     |
|  | Color                |     |
|  | Colortran 120        | 12  |
|  | Strand 4 1/2 x 6 1/2 | 2   |
|  | Strand 6 x 9         | 12  |
|  | Lee/Altman 6 x 9     | 13  |
|  | Strand 6 x 12        | 4   |
|  | Strand 6 x 12 Step   | 6   |
|  | Altman 6 x 16        | 9   |
|  | Axial 6 x 16         | 6   |
|  | Zoom                 | 6   |
|  | 8 x 9                | 14  |
|  | 6" Fresnel           | 15  |
|  | 8" Fresnel           | 5   |
|  | PAR 64 w/ MF Lamp    | 12  |
|  | 6" 3 Color Strip     | 5   |
|  | 8" 4 Color Strip     | 4   |
|  | TOTAL                | 125 |

**Doug Wood**  
Lighting Designer

Scale

Indianapolis Civic Theatre

My Fair Lady

Date

---

Sheet